


DHAKA INTERNATIONAL TRADE FAIR 2017 - LAYOUT PLAN

CHANDRIMA UDDAN (PARK)

CHANDRIMA UDDAN (PARK)

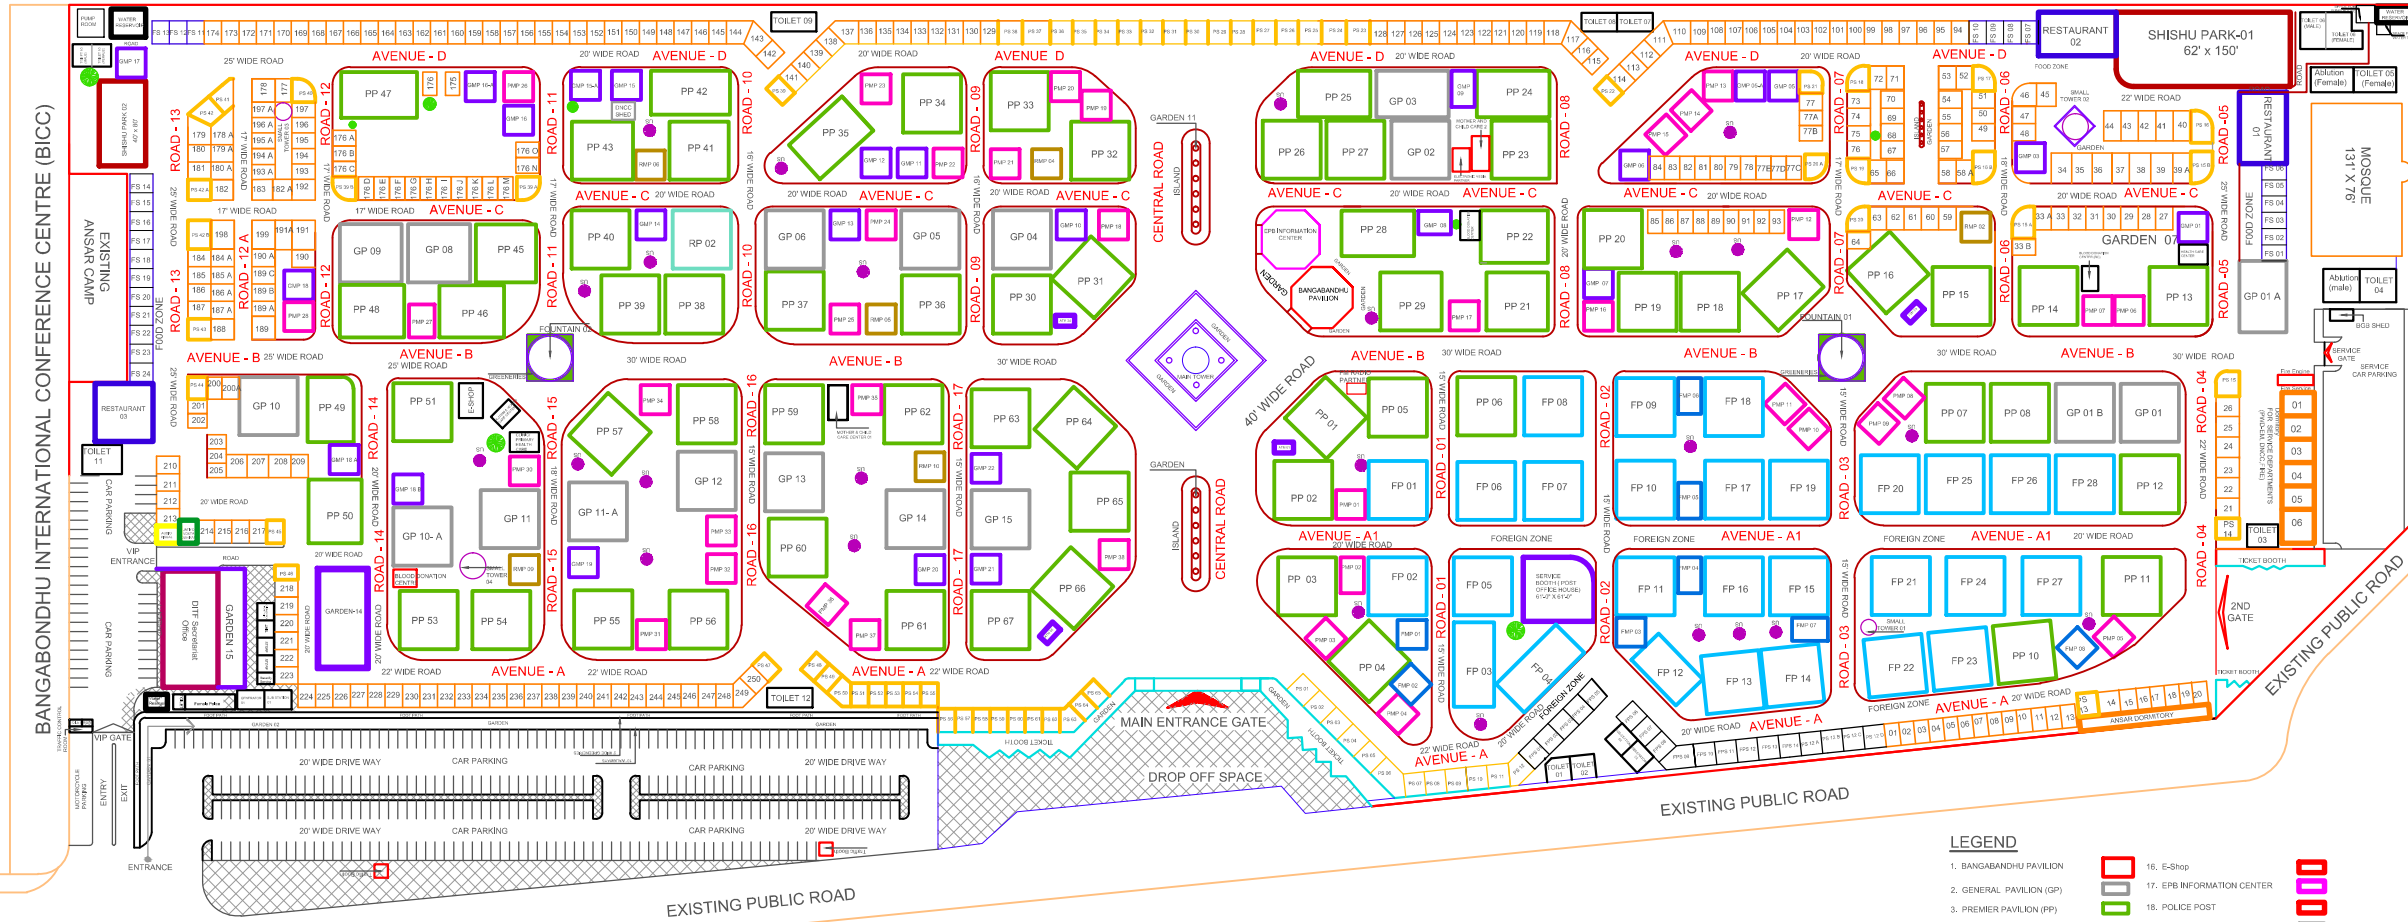

A MAIN SERVICE	
1. General Pavilion (GP)	= 50'x50' - 18 nos
2. Premier Pavilion (PP)	= 50'x50' - 64 nos
3. Reserved Pavilion (RP)	= 50'x50' - 01 nos
4. Foreign Pavilion (FP)	= 50'x50' - 28 nos
5. General Mini Pavilion (GMP)	= 25'x25' - 25 nos
6. Premier Mini Pavilion (PMP)	= 25'x25' - 37 nos
7. Reserved Mini Pavilion (RMP)	= 25'x25' - 06 nos
8. Foreign Mini Pavilion (FMP)	= 25'x25' - 08 nos
9. Restaurant	= 2500 SFT - 03 nos
10. Premier Stall (PS)	= 18'x20' - 77 nos
11. Foreign Premier stall (FPS)	= 18'x20' - 14 nos
12. General Stall (GS)	= 15'x20' - 291 nos
13. Food Stall (FS)	= 15'x20' - 24 nos
14. Garden (Greenery/ Plant Spots)	= 14 nos
15. E-Shop	= 20'x18' - 01 no
16. SHISHU-Park 01	= 62'-0" x 150'-0" - 1 no
17. SHISHU PARK 02	= 40'-0" X 90'-0" - 1 NO
18. FOUNTAIN	= 2 nos
19. ISLAND	= 3 nos

B EXTRA SERVICES	
1. BANGABANDHU PAVILION	= 50'x50' - 01 no
2. DITF Secretariat office	= 47'x100' - 01 no
3. Store/Showdown	= 18'x 8' - 02 nos
4. Security Service Centre (for 6 persons)	= 18'x 8' - 02 nos
5. Police Post, RAB, BGB	= 04 nos
6. EPB Information Center	= 50'x50' - 01 no
7. ATM Booth	= 04 nos
8. Dormitory	= 06 nos
9. Toilet	= 52 nos in 13 Spots
10. Mosque	= 78' x 131' - 01 no
11. Ablution Space	= 02 NOS (MALE/ FEMALE)
12. Ticket Counter	= 22 nos
13. Traffic Booth	= 03 nos
14. Umbrella Circle	= 25 nos
15. Car Parking	= 750 nos
16. Fire service	= 01 no
17. Water reservoir	= 02 nos
18. Pump house	= 02 nos
19. Primary Health Care / Blood Donation Center (15'x20')	= 04 nos
20. Mother & Child Care Centre (02 nos) 15'x20'	= 02 nos
21. Service Booth (Post office House)	= 61'x61' - 01 no
22. ELECTRONIC MEDIA PARTNER	= 15'x20' - 01 no
23. FM RADIO PARTNER	= 15'x12' - 01 no
24. AUDIO VISUAL	= 15' X 20' - 01 NO
25. JATYO VOKTA ODHKKAR	= 01 no
26. MAIN TOWER	= 01 no
27. MOBILE PHONE TOWERS	= 04 nos
28. ELECTRICAL SUB STATION	= 2 no
29. GENERATOR ROOM	= 2 no

C GATES	
1. Main Gate	= 01 No.
2. 2nd Gate	= 01 No.
3. Service Gate	= 01 No.
4. V.I.P Gate	= 01 No.

LEGEND

1. BANGABANDHU PAVILION	16. E-Shop
2. GENERAL PAVILION (GP)	17. EPB INFORMATION CENTER
3. PREMIER PAVILION (PP)	18. POLICE POST
4. RESERVED PAVILION (RP)	19. TOILET
5. FOREIGN PAVILION (FP)	20. TICKET BOOTH
6. GENERAL MINI PAVILION (GMP)	21. POWER SUB STATION
7. PREMIER MINI PAVILION (PMP)	22. DORMITORY
8. RESERVED MINI PAVILION (RMP)	23. WATER RESERVOIR
9. FOREIGN MINI PAVILION (FMP)	24. DITF SECRETARIAT OFFICE
10. RESTAURANT	25. ATM BOOTH
11. FOREIGN PREMIER STALL (FPS)	26. SERVICE BOOTH
12. PREMIER STALL (PS)	27. SHISHU-PARK
13. GENERAL STALL (GS)	28. JATYO VOKTA ODHKKAR ROOM
14. FOOD STALL (FS)	29. AUDIO VISUAL CENTER
15. MOTHER & CHILD CARE / HEALTH CARE CENTER	30. AUTISM & HEALTH CARE CENTER
	31. GARDEN
	32. EXISTING TREE
	33. UMBRELLA SPOT

ARCHITECT:
ARCHITECT MOHAMMAD SAIFUZZAMAN
 HAD. MARCH. BARCH
 IAB MEMBERSHIP NO. 4111
 PRINCIPAL ARCHITECT, ARCHITECTURE TOMORROW
 PH: +8802 880884, 0174626919
 email: saif_m_01123@yahoo.com

ARCHITECT TAJUL ISLAM
 ADVISOR
 IAB MEMBERSHIP NO. 4019
 PH: 01718138993


DR. MOHAMMAD ZAHID, PhD
 IAB MEMBERSHIP NO. 4019
 CHIEF ENGINEER, ARCHITECTURE TOMORROW

CLIENT:
EXPORT PROMOTION BUREAU (EPB)

CONSULTANT:
LOUHIDA FERDAUS

DRAWN BY:
 RIFON HALDAR

DATE: 12.12.2016

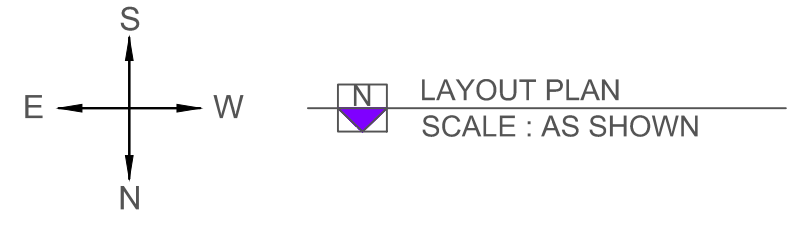

PLANNING COMMISSION OFFICE

SHER-E-BANGLA AGRICULTURAL UNIVERSITY